


EDINBURGH ROAD

Ground Level  
1:100

C

B

A

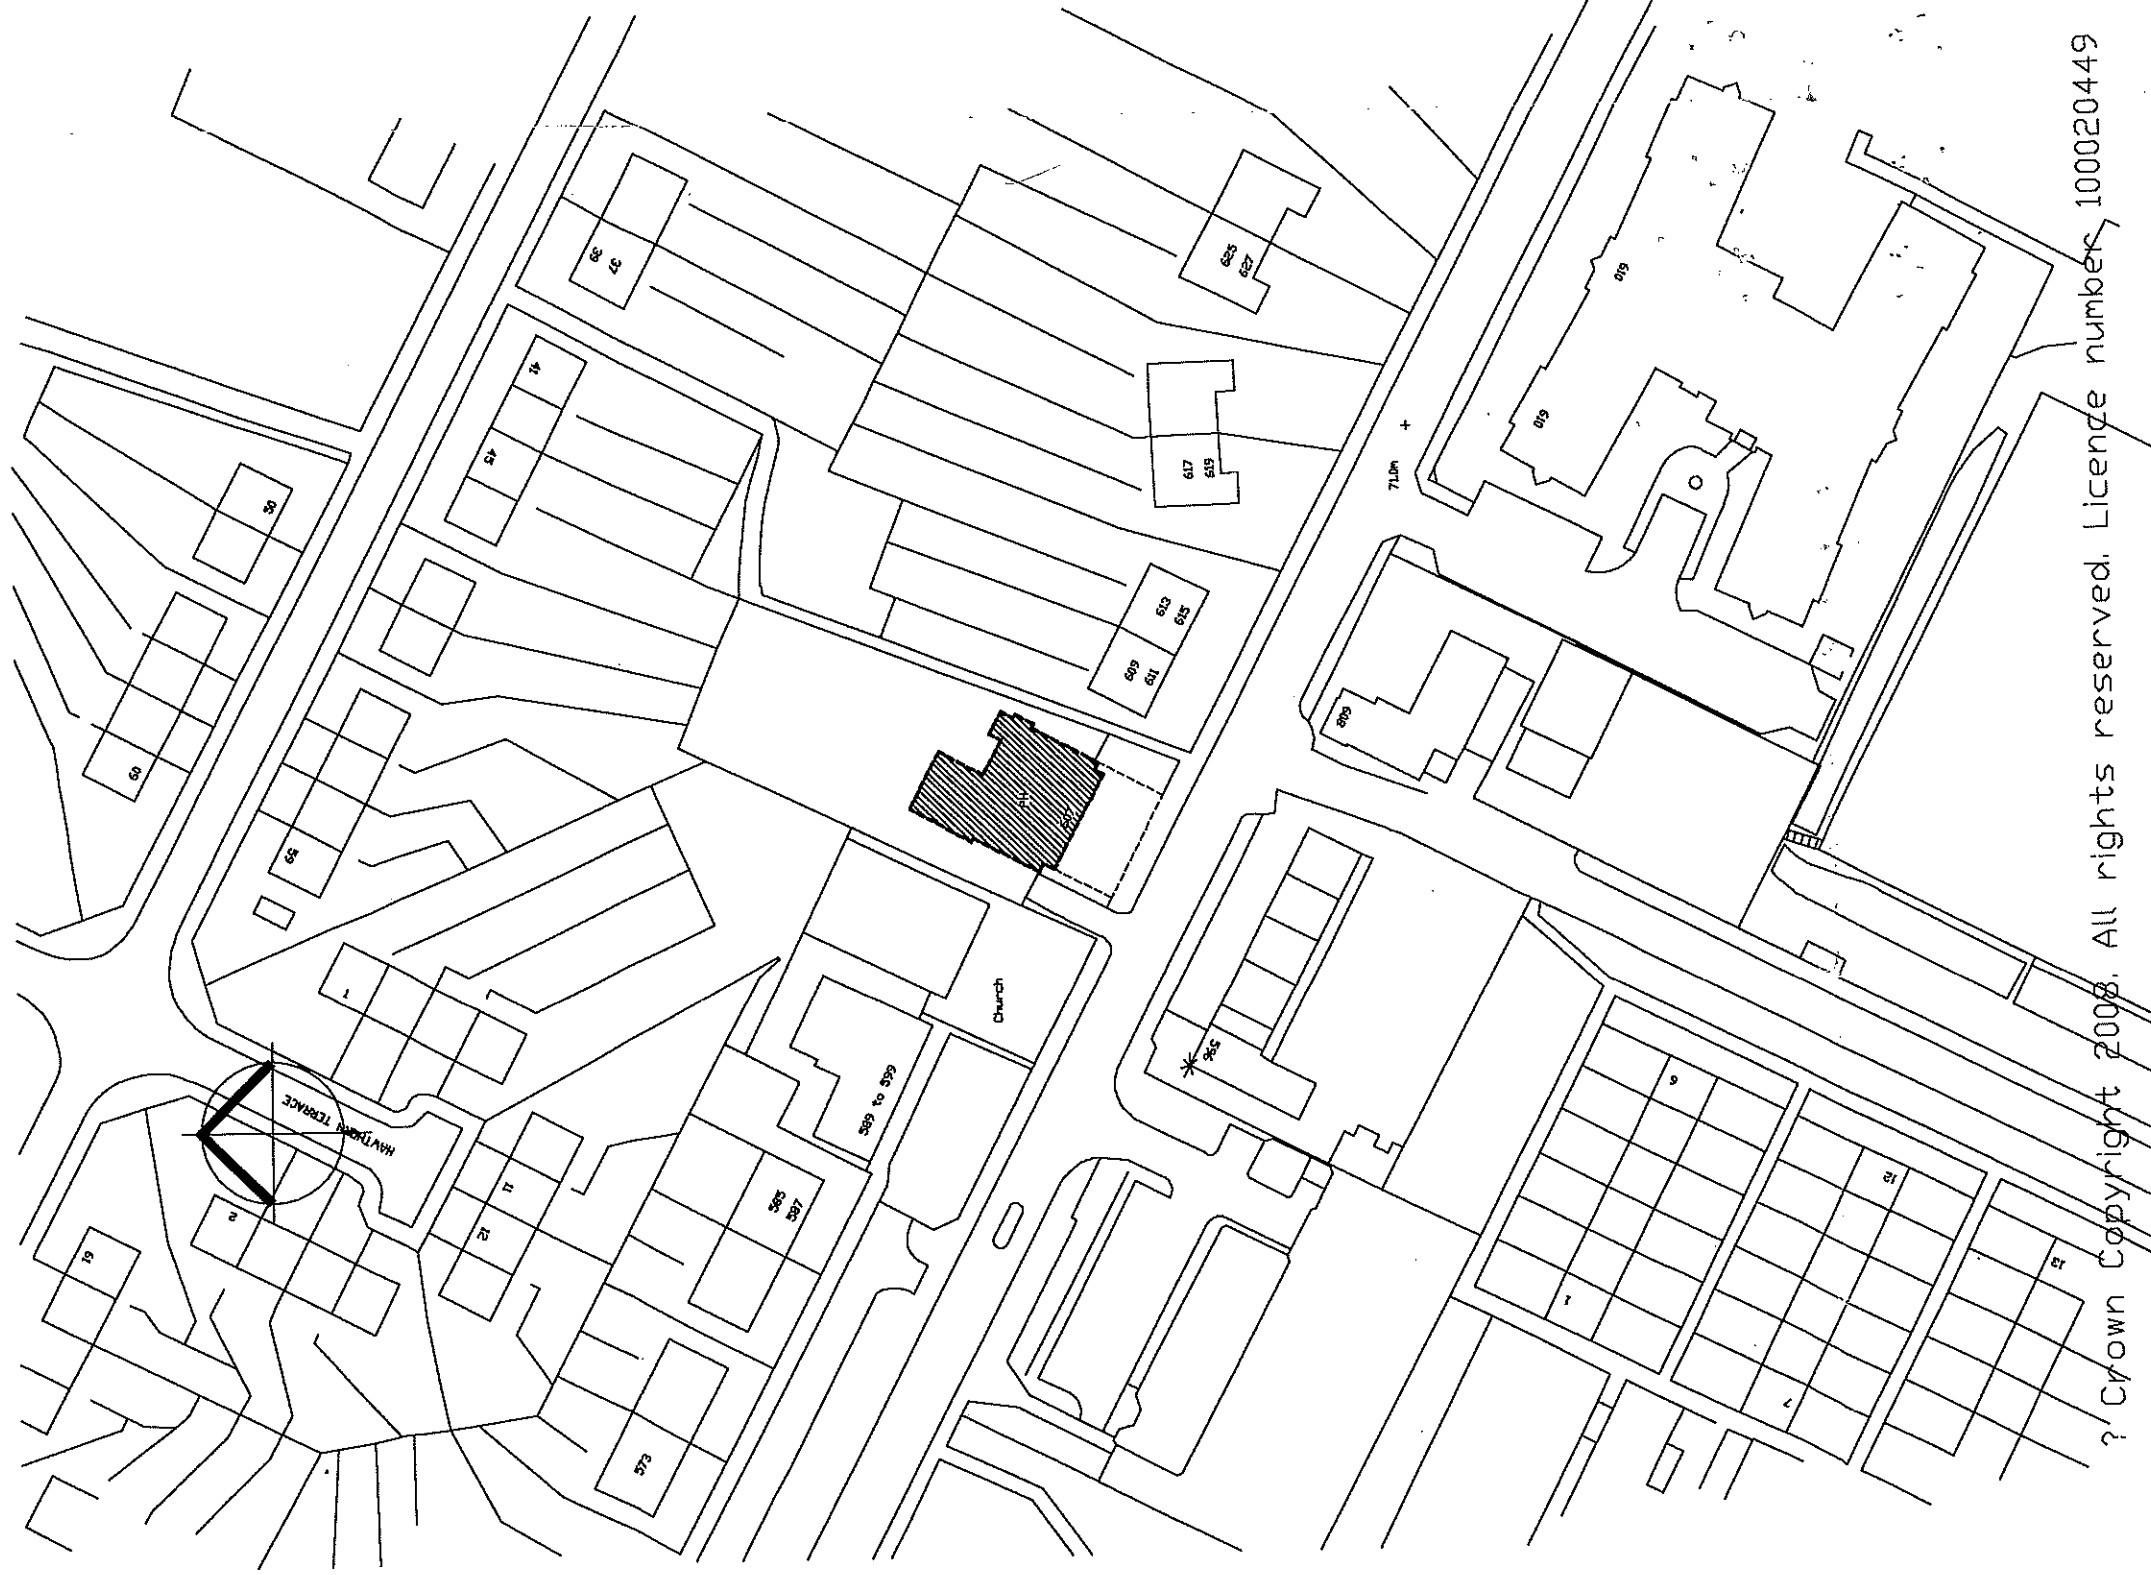

? Crown Copyright 2008. All rights reserved. Licence numbers 100020449

# LOCATION PLAN 1: 1250